


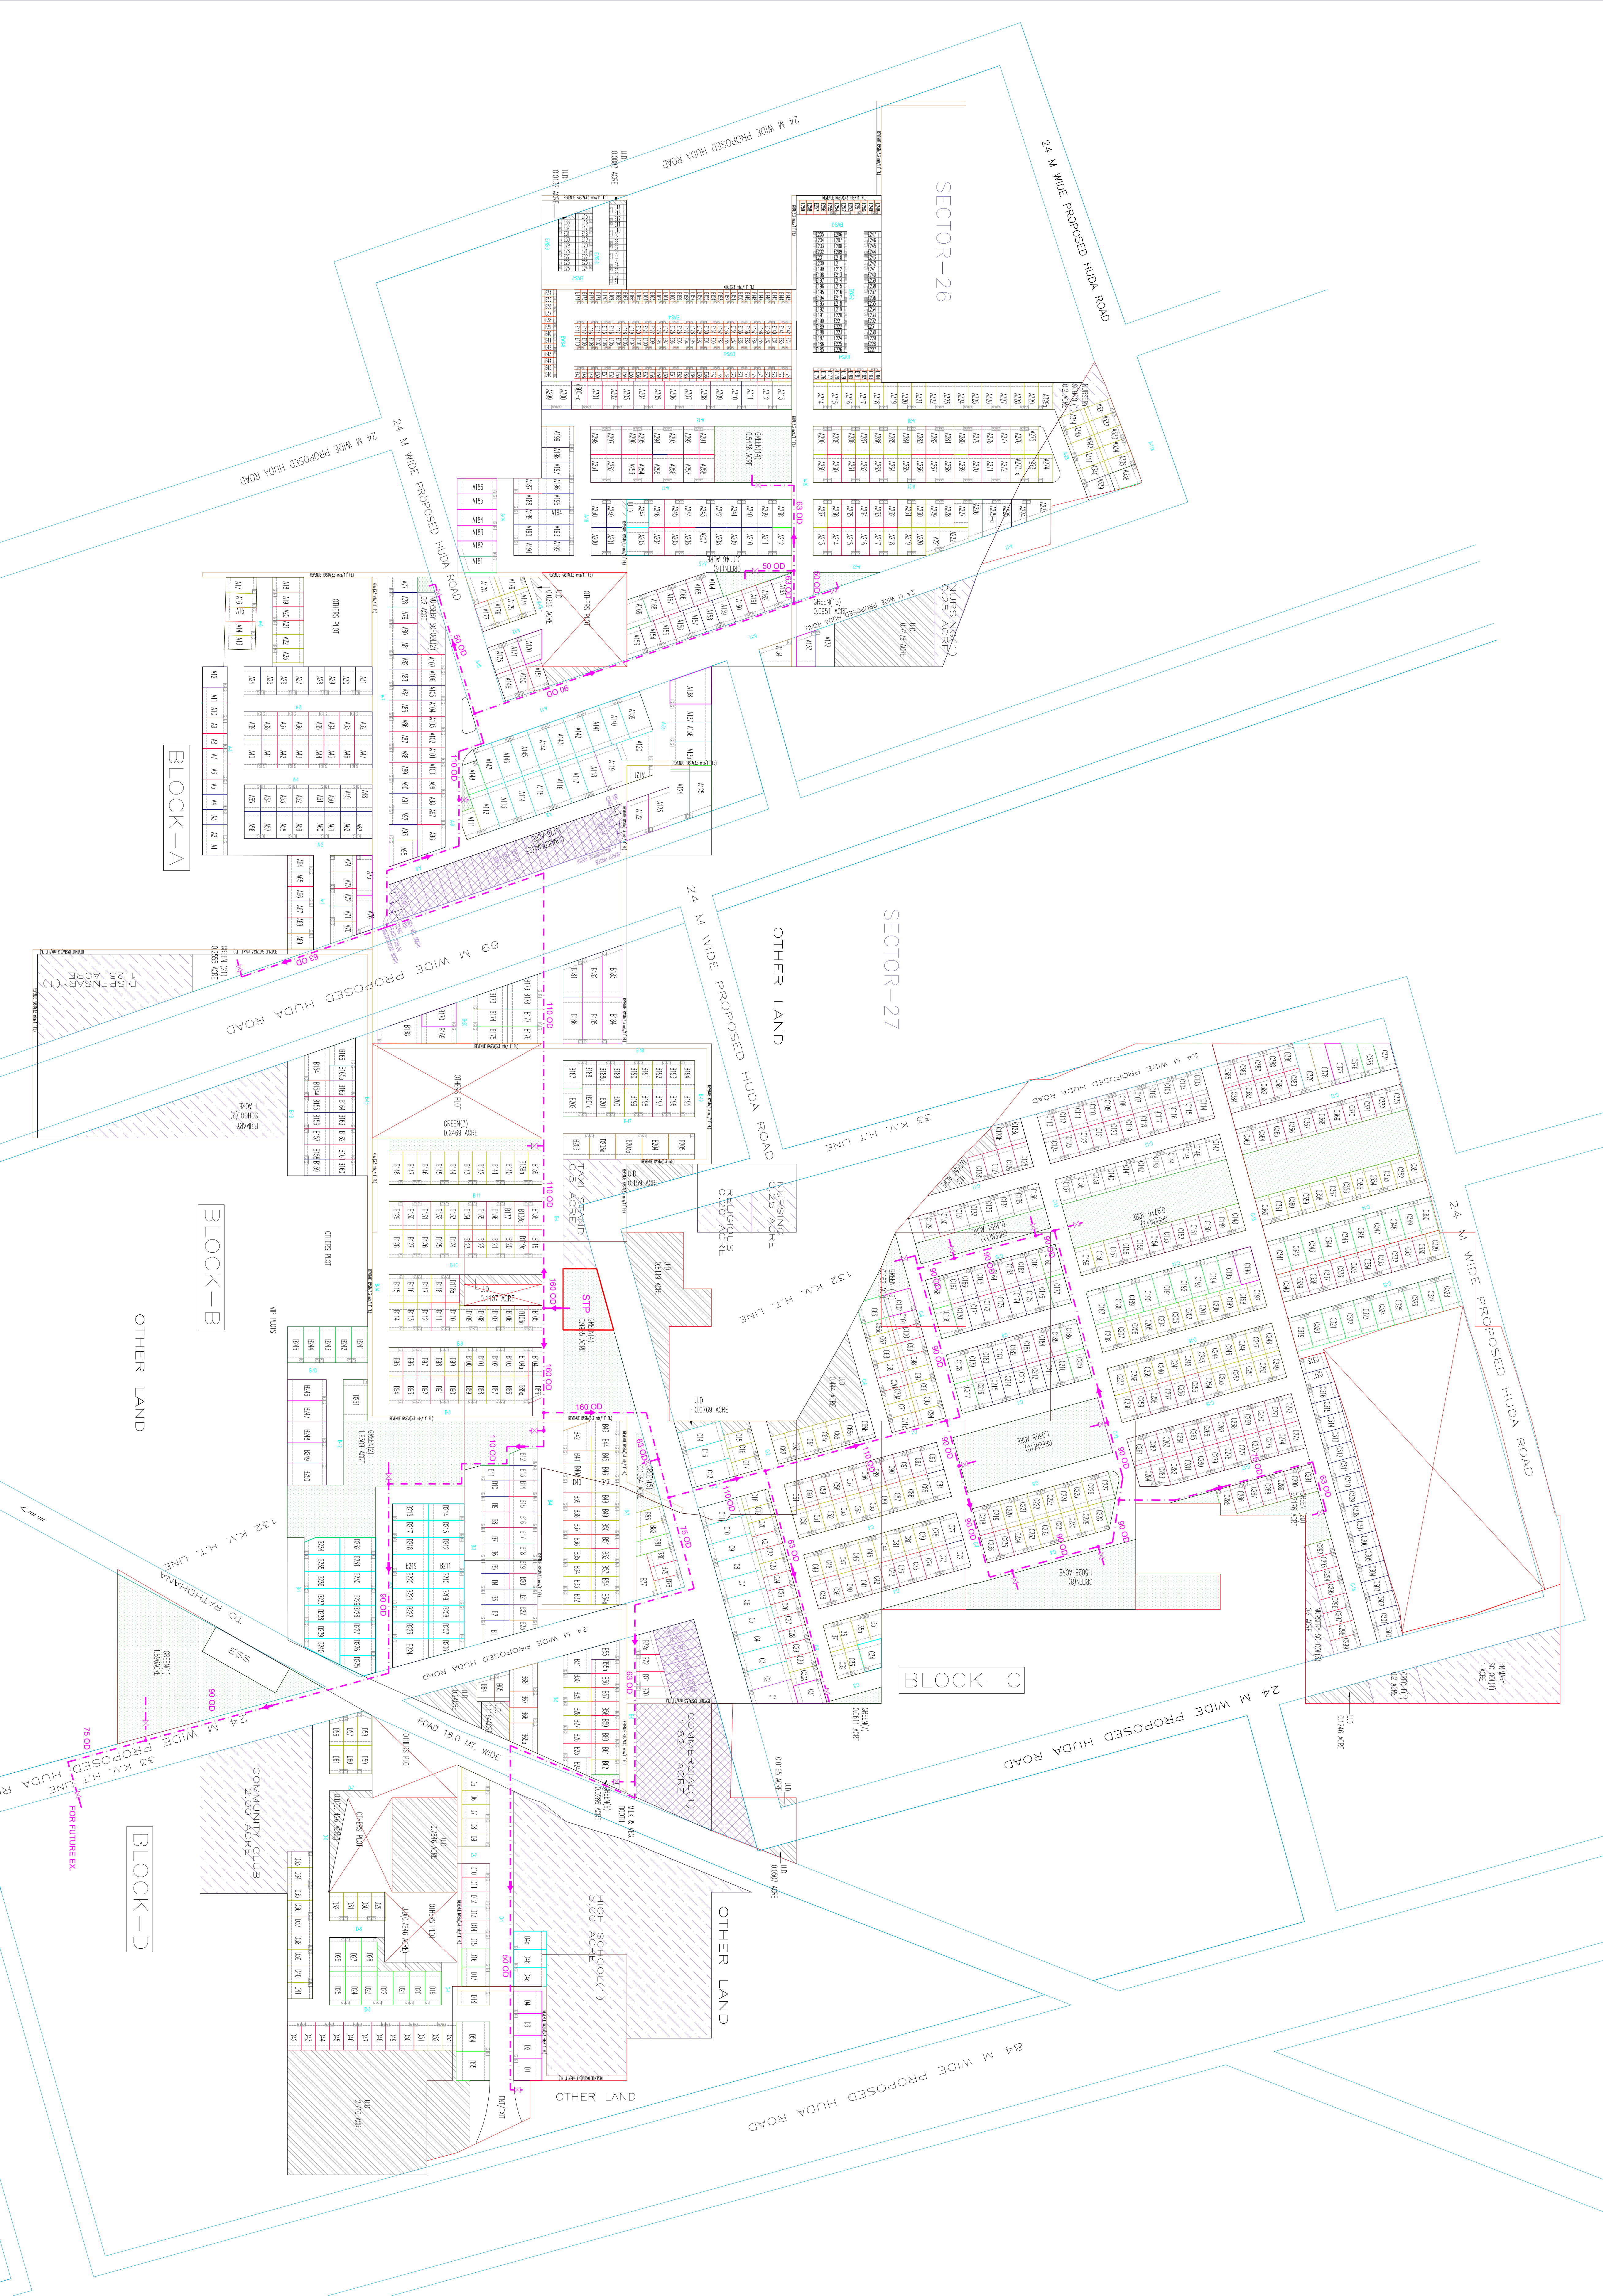

LEGEND:-
- - - IRRIGATION WATER SUPPLY LINE (MATERIAL AS PER TENDERS)
- - - SLUICE / GUTTER VALVE

CLIENT:
M/S JAI KRISHNA ARTEC JV

ARCHITECT:
GIAN P. MATYIA AND ASSOCIATES/P LTD
C-55, East of Krishna, New Delhi-110065
T: +9199999911 F: +919999112
E: info@gpmindia.com | W: www.gpmindia.com

CONSULTANT:
SONI CONSULTANTS
B-24/138, Janki Park, New Delhi - 110058
P: +9111-26502781, 4402781
e-mail: info@soniconsultants.in
Website: www.soniconsultants.in

Project:
GREEN WOOD CITY,
SECTOR-26&27, SONEPAT

Drawing Title:

IRRIGATION WATER SUPPLY LAYOUT

DRAWN BY:	RAAM	APPROVED BY:	P.SONI
CHECKED BY:	P.SONI	DATE:	12-09-17
DWG NO.:	PL/RR-01	SCALE:	1:1300
REVISION NO.:	02		